



PREPARED BY:



Dickson Designs Pty. Ltd.
 BUILDING DESIGNERS AUSTRALIA NSW
 CHARTERED BUILDING DESIGNER
 MEMBERSHIP No. 172

Building Design Services
 107a Botany St, Carlton 2218
 Ph: (02) 9594 5737
 Email: dicksondesigns@optusnet.com.au

Drawing No.

ABN 74 003 364 069

SCALE A4 = 1:500 DATE 28/11/11

2156/NN01A


DRAWING TITLE
NOTIFICATION - PLAN

ADDRESS
**ROSS STREET
 OBERON N.S.W. 2787**

PROJECT DESCRIPTION
**ALTERATION & ADDITIONS TO
 OBERON GOLF CLUB**

DO NOT SCALE OFF
 THE DRAWINGS.
 CHECK ALL DIMENSIONS ON SITE
 PRIOR TO COMMENCING WORK.


This drawing is the property of
DICKSONDESIGNS PTY LTD
 and must be kept in confidence and
 returned to the company in accordance
 WITH THE RELEVANT CODES & GOVERNMENT REGULATIONS.

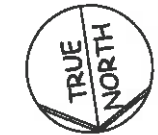

ISSUE	AMENDMENTS	DATE
A	ISSUED TO COUNCIL FOR DEVELOPMENT APPLICATION SUBMISSION	28/11/11



WEST ELEVATION 1:200

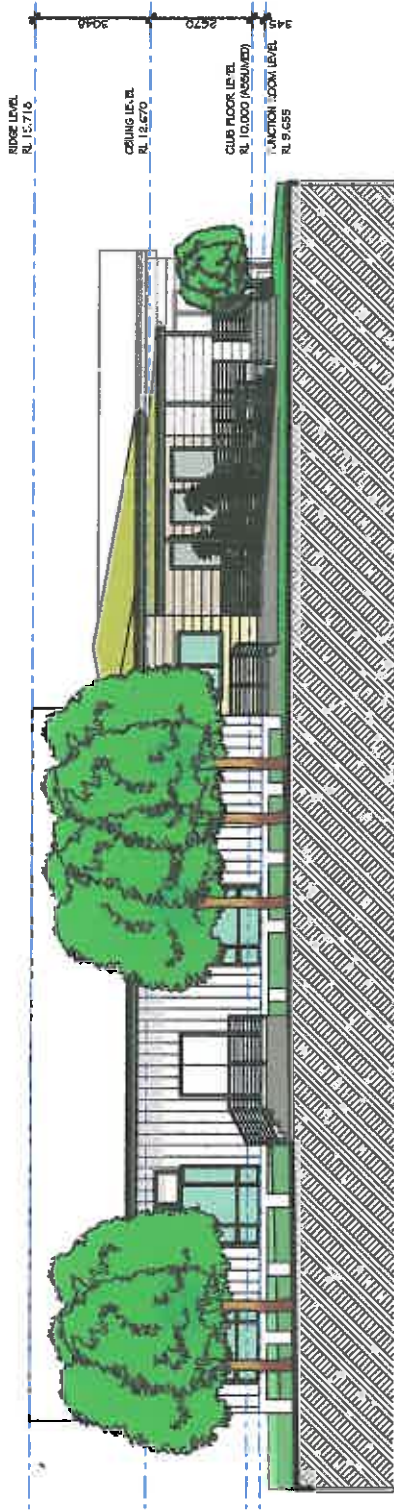

NORTH ELEVATION 1:200

ISSUE	AMENDMENTS	DATE
A	ISSUED TO COUNCIL FOR DEVELOPMENT APPLICATION SUBMISSION	28/11/11

DO NOT SCALE OFF THE DRAWINGS.
 CHECK ALL DIMENSIONS ON SITE PRIOR TO COMMENCING WORK.
 © This drawing is the property of DICKSON DESIGNS PTY LTD. It must not be copied or used in any way without the prior written permission of the author. ALL WORKSHIPS AND MATERIALS ARE TO BE STRICTLY IN ACCORDANCE WITH THE RELEVANT CODES & GOVERNMENT REGULATIONS.


DRAWING TITLE: NOTIFICATION - ELEVATIONS 1
 ADDRESS: ROSS STREET OBERON N.S.W. 2787
 PROJECT DESCRIPTION: ALTERATION & ADDITIONS TO OBERON GOLF CLUB

PREPARED BY:




Dickson Designs
 Building Design Services
 17/ra Botany St, Janlon 2218
 Pt. 161
 Email: dicksondesigns@optusnet.com.au ABN 74 003 364 369

SCALE A4 = 1:200 DATE 28/11/11
 Drawing No. 2156/NN02A

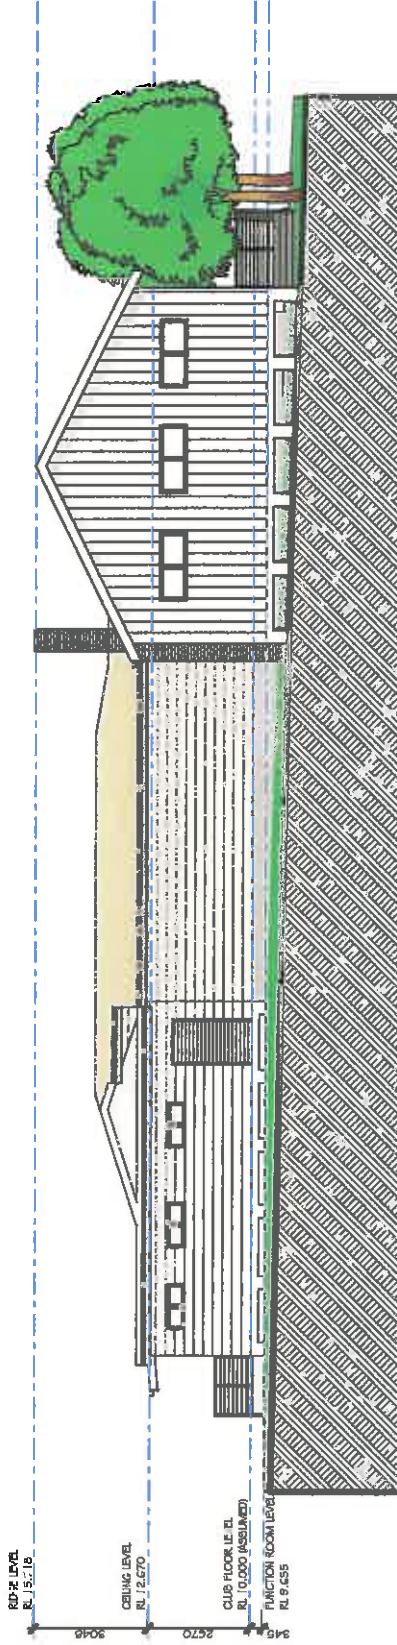

EAST ELEVATION | :200

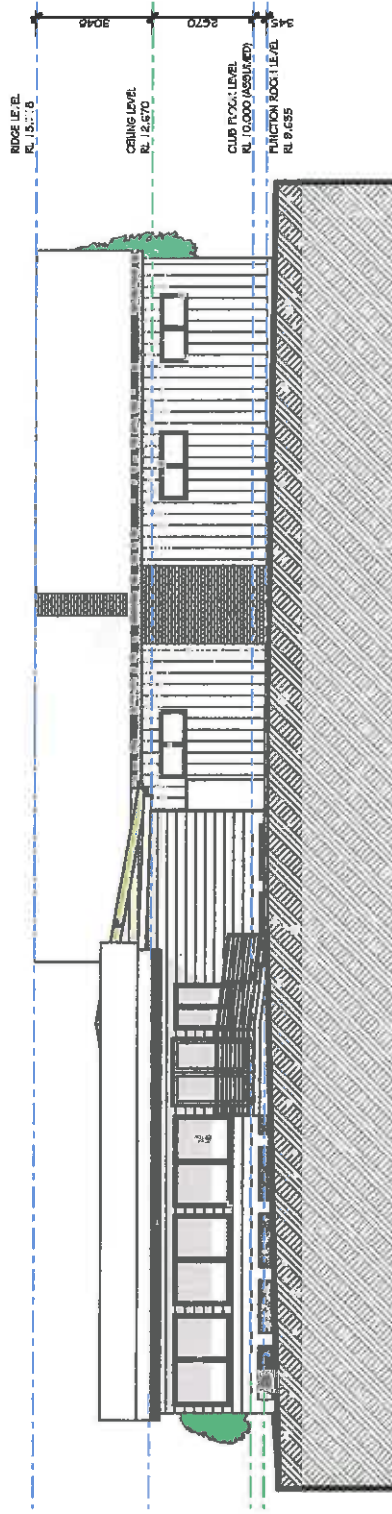

SOUTH ELEVATION | :200

ISSUE	AMENDMENTS	DATE
A	ISSUED TO COUNCIL FOR DEVELOPMENT APPLICATION SUBMISSION	28/11/11

DO NOT SCALE OFF THE DRAWINGS.
CHECK ALL DIMENSIONS ON SITE PRIOR TO COMMENCING WORK.
© This drawing is the property of **DICKSON DESIGNS PTY LTD**. All rights reserved. It is to be used only for the project and site mentioned herein, and without permission is not to be used for any other project.
ALL WORKSHIPS AND MATERIALS ARE TO BE STRONGLY IN ACCORDANCE WITH THE RELEVANT CODES & GOVERNMENT REGULATIONS.

DRAWING TITLE:
NOTIFICATION - ELEVATIONS 2
ADDRESS:
**ROSS STREET
OBERON N.S.W. 2787**
PROJECT DESCRIPTION:
**ALTERATION & ADDITIONS TO
OBERON GOLF CLUB**

PREPARED BY:
Dickson Designs Pty. Ltd.
Building Design Services
107a Bolney St, Carlton 298
Ph: (02) 9394 3737
Email: dicksondesigns@optusnet.com.au ABN 74 008 984 889

bdg
BUILDING DESIGNERS
AUSTRALIA NSW
CHARTERED BUILDING DESIGNER
MEMBERSHIP NO. 172

Drawing No.
2156/NN03A

SCALE A4 = 1:150 DATE 28/11/11