


THE COMMON

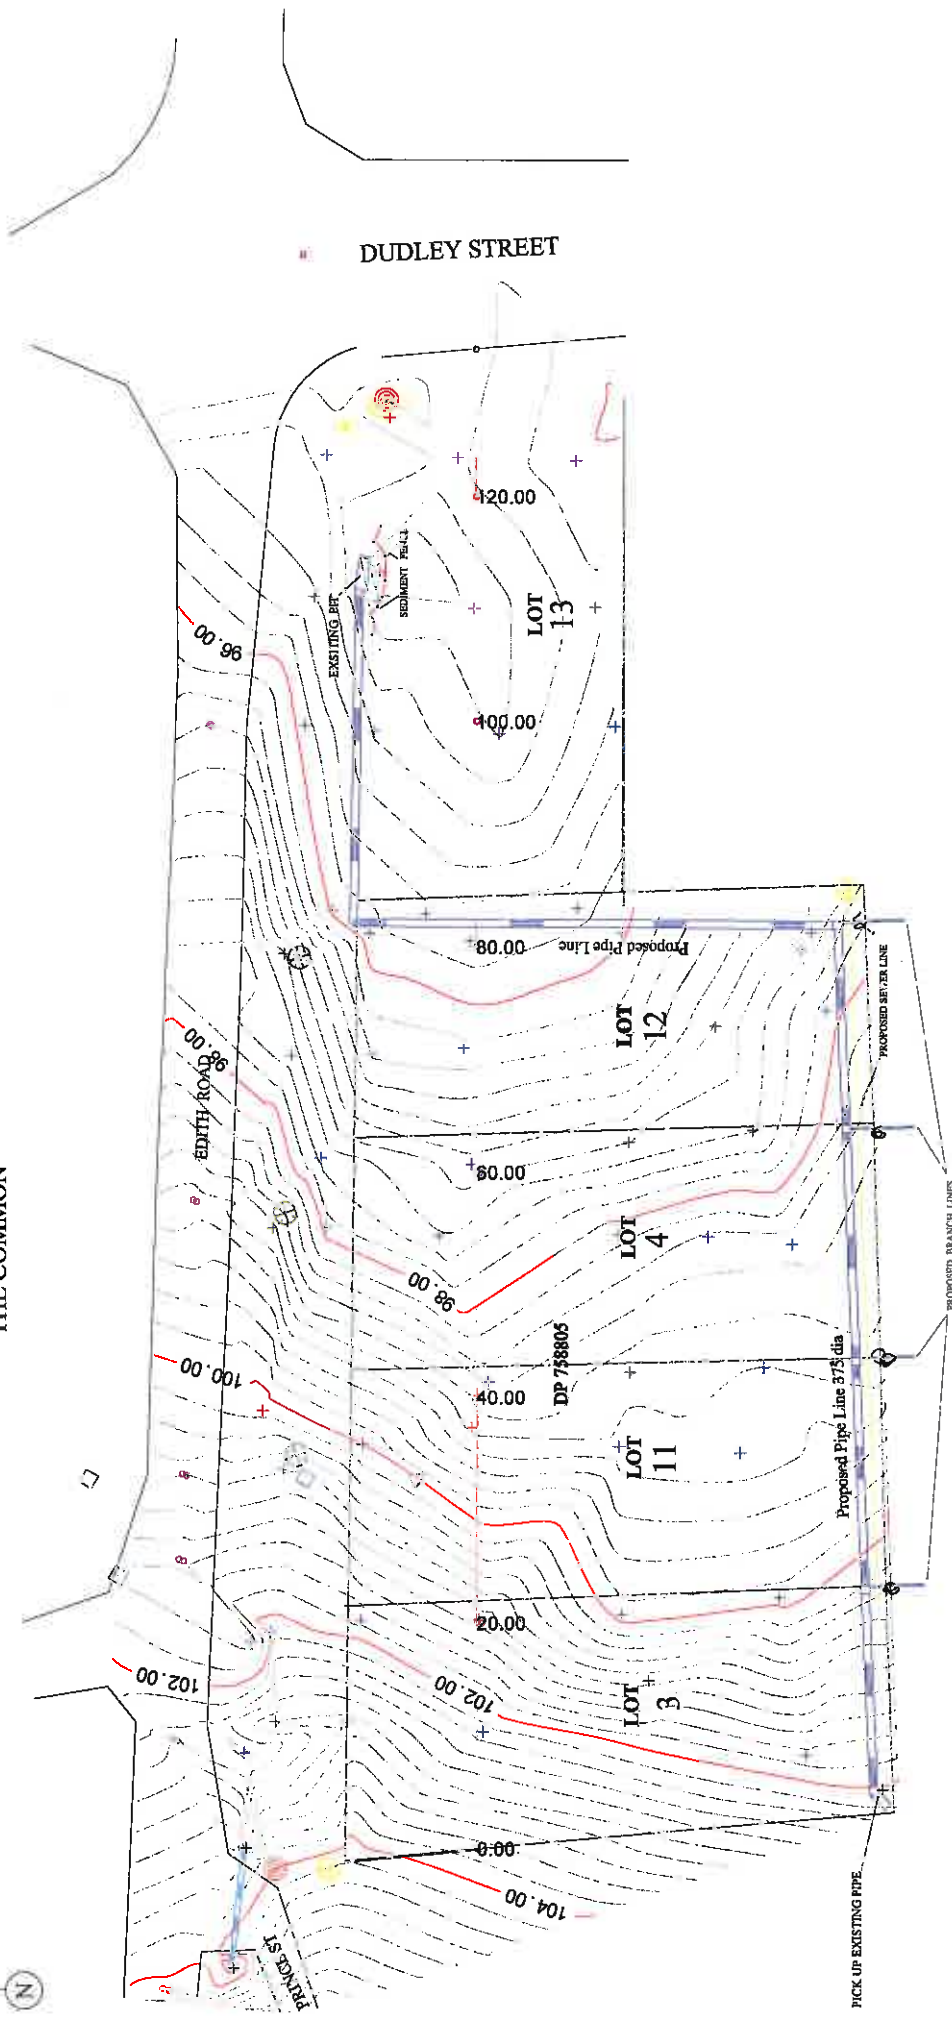

PROJECT: EDITH SUB

PLAN SCALE 1:500  
LONG SECTION

HORIZ  
VERT

DATUM  
CONTOUR INTERVAL

SURVEYED BY  
FIELD BOOK  
LEVEL BOOK

IRH

IRH

IRH

IRH

IRH

IRH

APPROVED

DIR. ENGINEERING

DATE

DATE: 15/11/2010

FILE No.

JOB No.

ESTIMATE No.

CCart File.



THE OSBERON COUNCIL