

Existing colorbond fence

3 metres to back fence

19.15 metres

2 metres to side fence

Proposed
shed

9m x 7m

12 metres from rear of house


51.08 metres






Existing colorbond fence

49.92 metres

Residence

19.11 metres

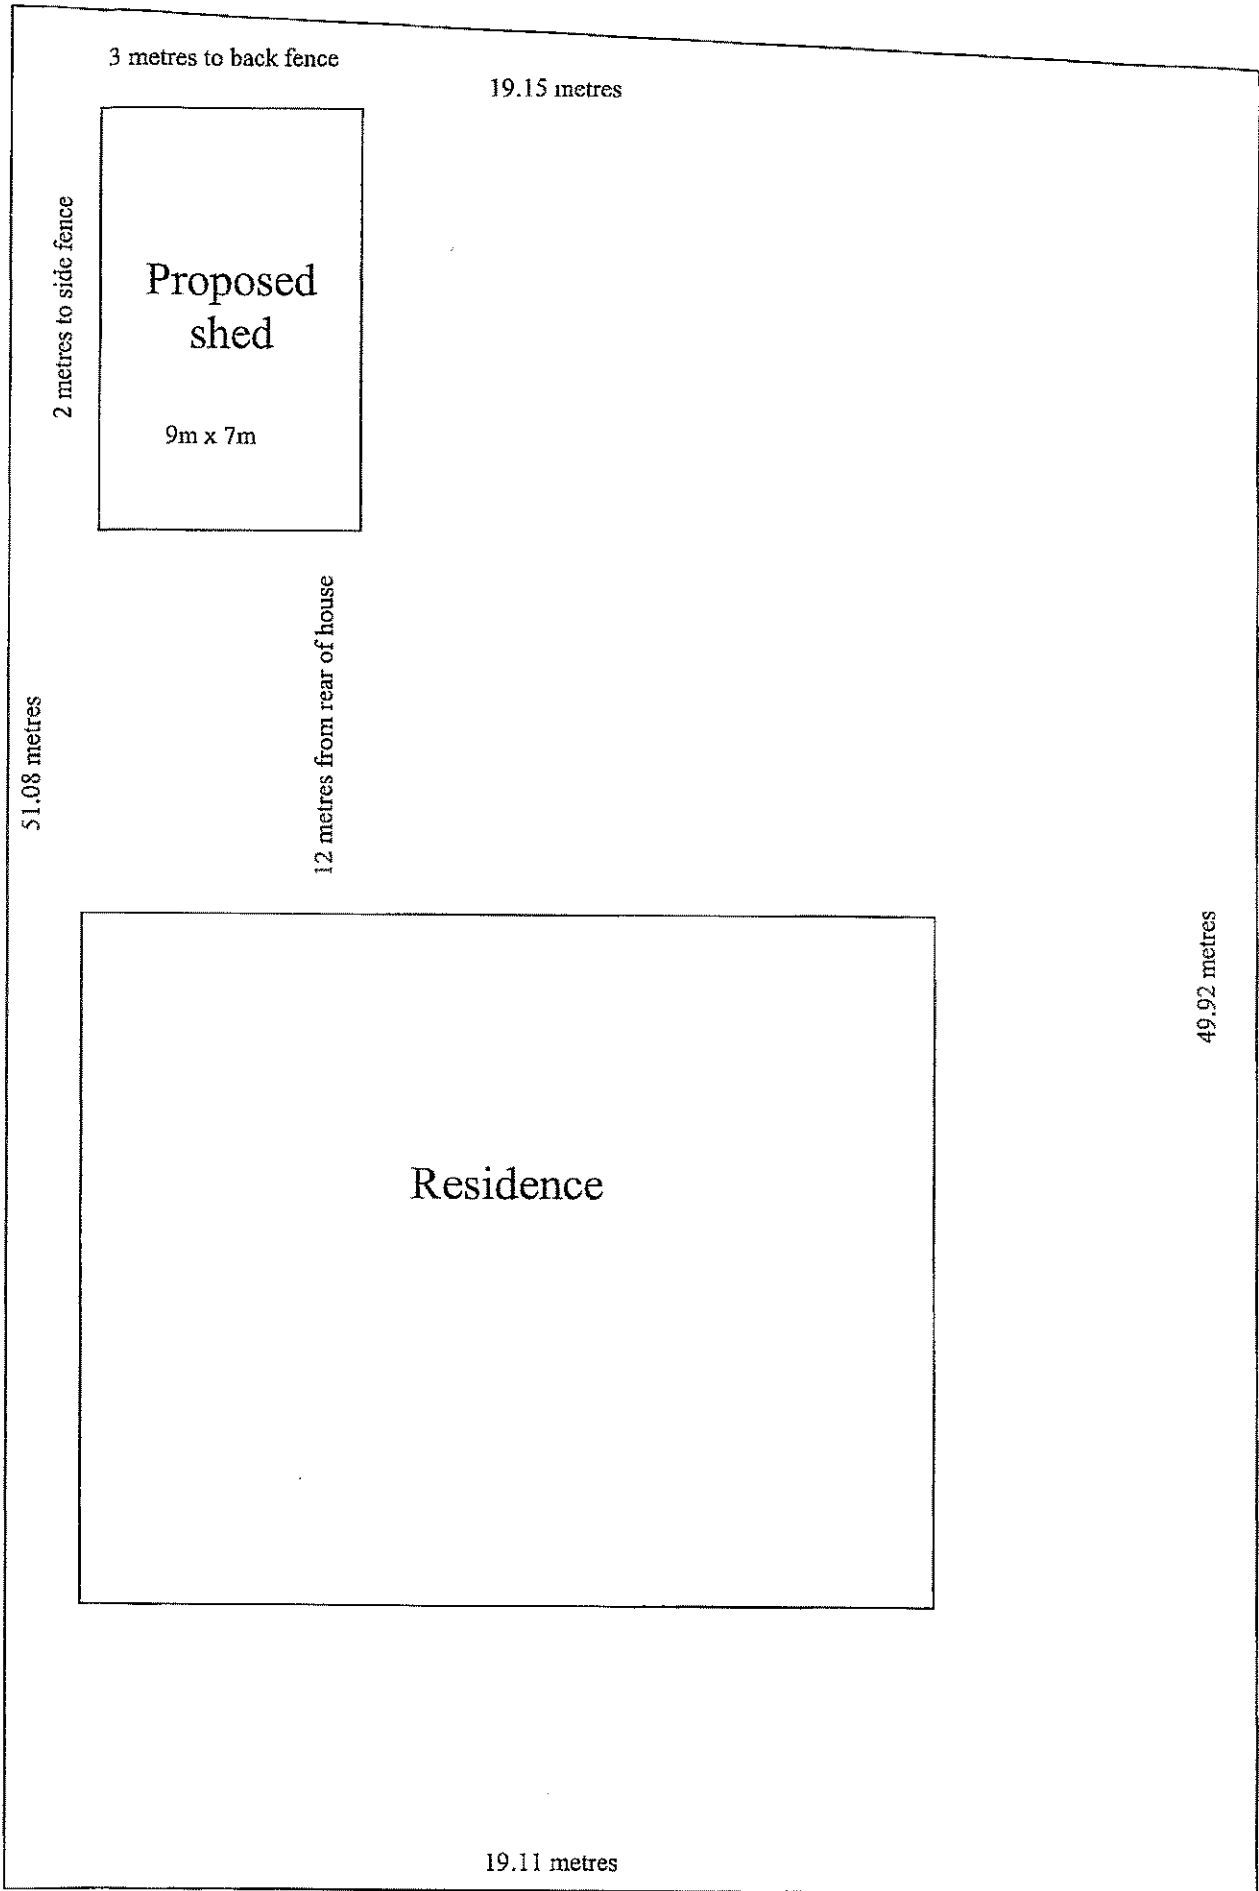

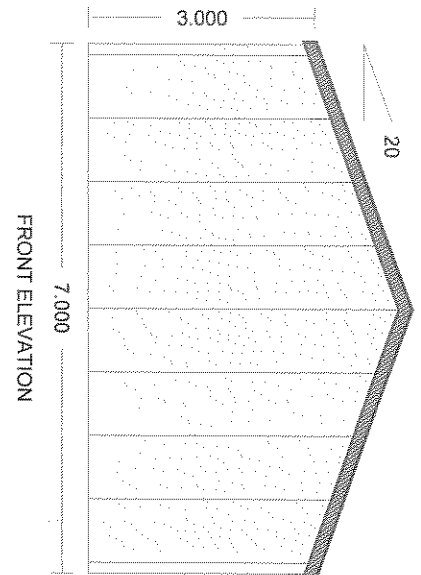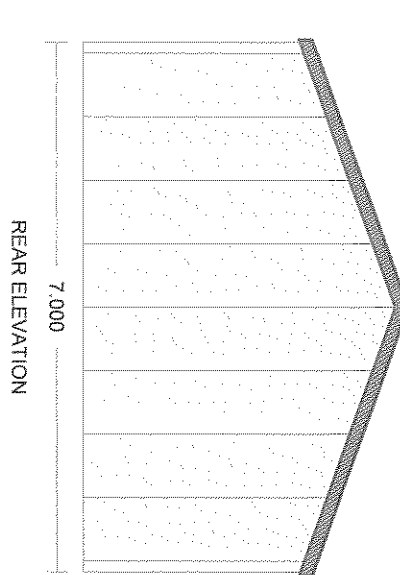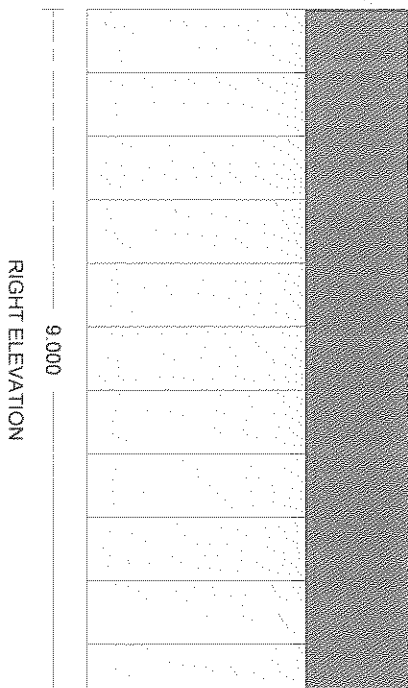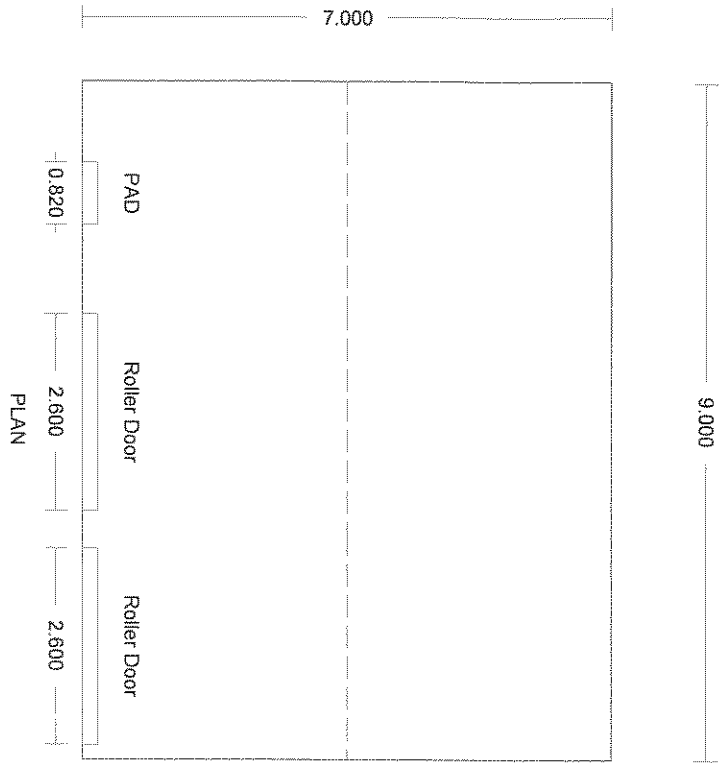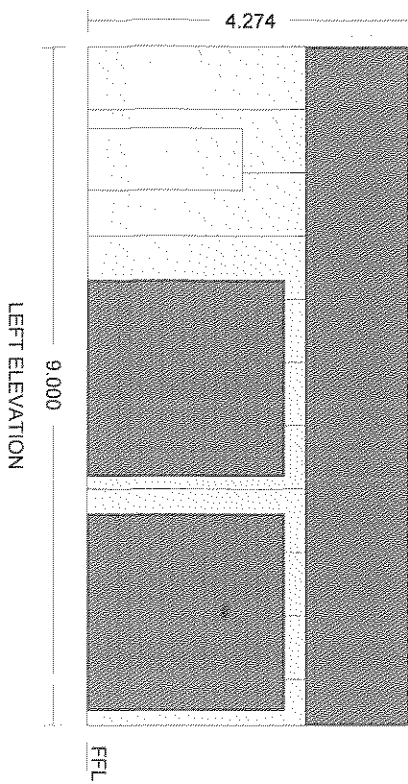

PROPOSED Shed 7.000x9.000x3.000		
At 11 Albert St Oberon NSW 2787		
For Mr Daryll Waylan		
Wall Colour - Classic Cream	Roof colour - Woodland Grey	
Barge Colour - Woodland Grey	Roller Door Colour - Woodland Grey	
Job No	Quote No	Scale 1:100
All Work To Be In Accordance With Accompanying Engineers Details		

BDA STEEL PTY LTD
Steel Sheds and Garages

BDA Steel Pty Ltd
P.O. Box 9250
66 Corporation Avenue
Bathurst, NSW, 2795

Phone: (02) 63 344855
Fax: (02) 63 310097