

Attachment to Application for Development.  
Gigglebytes  
Joe Belmonte

## Section

### Proposed use of Development

Internet Cafe — hire of computers within the shop  
Computer Sales  
Computer Service  
Learning Facilities — workshops, accredited courses to be run in the future

### Required Attachments

a)

Hours of Operation

8:00 -23:00

Car Parking *if required*

Oberon St

b)

Fire Safety measures *refer to shop plan for placement*

Exit sign above the front door

3 fire extinguishers will be installed


e)

Signage

All signs will be placed within the shop;  
one in the front window and another on the  
front door

Note:-  
Sole trade \$ no Bond at this stage.

J. Belmonte

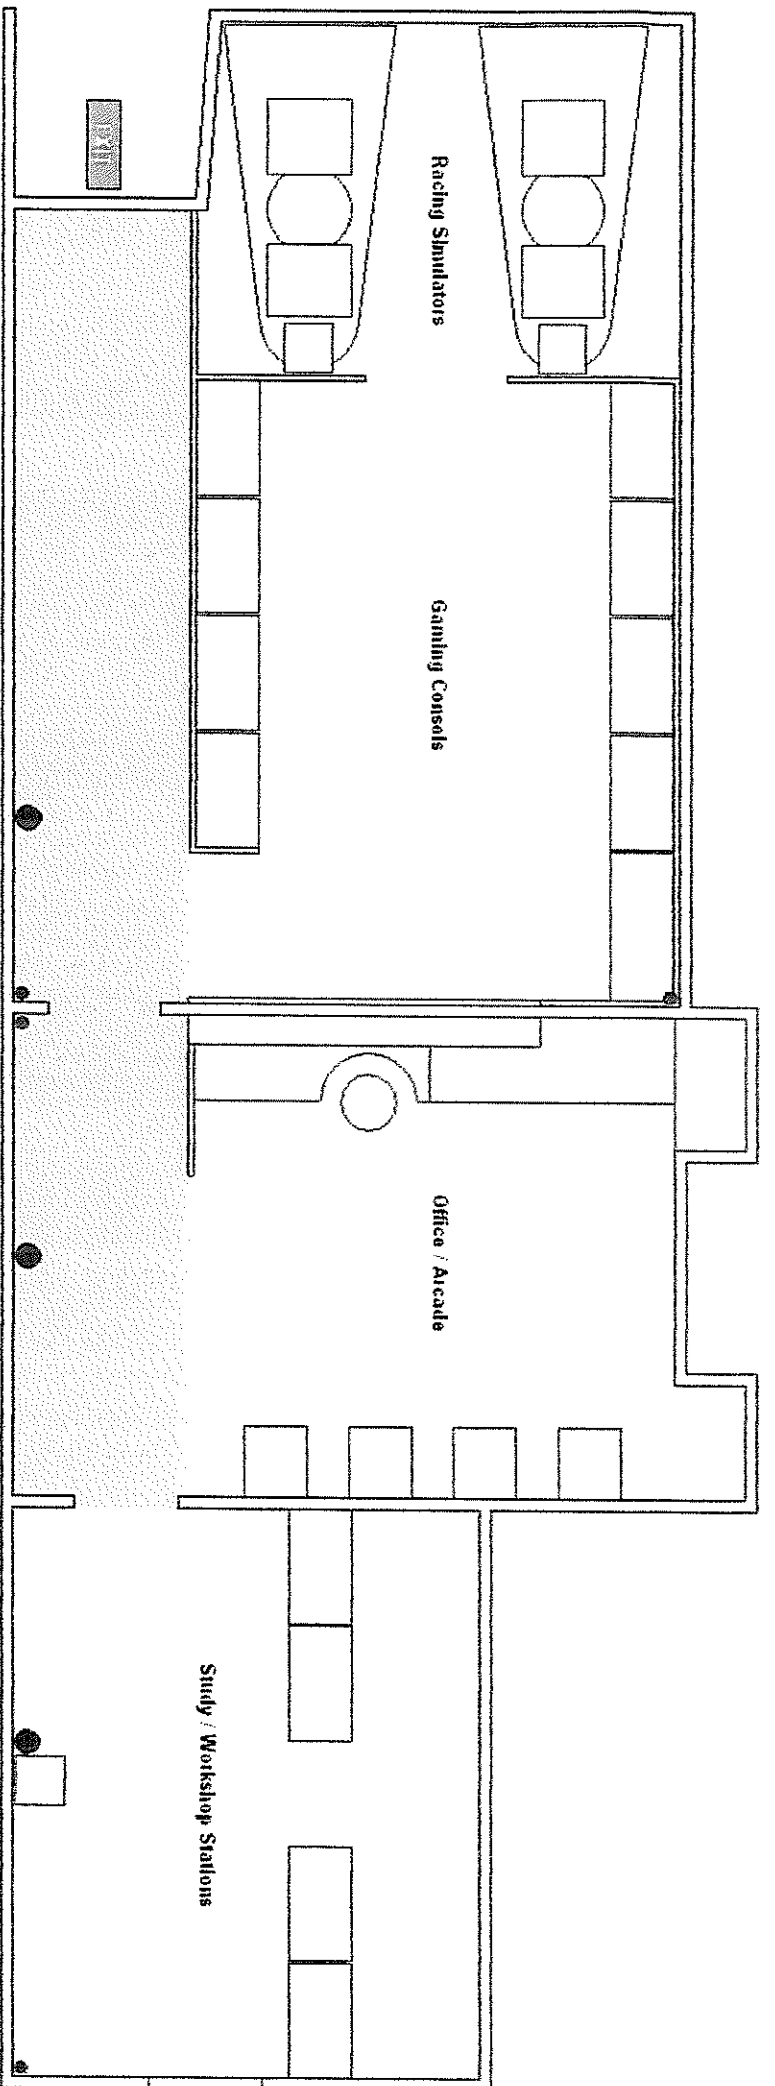

Laminate Flooring




Carpet Tiles



Non Fixed Dividers To Be Installed



Fire Extinguisher

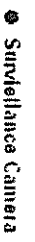

Surveillance Camera