


SKETCH PLAN

OF PROPOSED SUBDIVISION OF LOT 1 DP1081742 & LOT 22 DP753047
PARISH OF MOUNT LAWSON COUNTY OF GEORGIANA
L.G.A. OBERON LOCALITY OF MOUNT DAVID

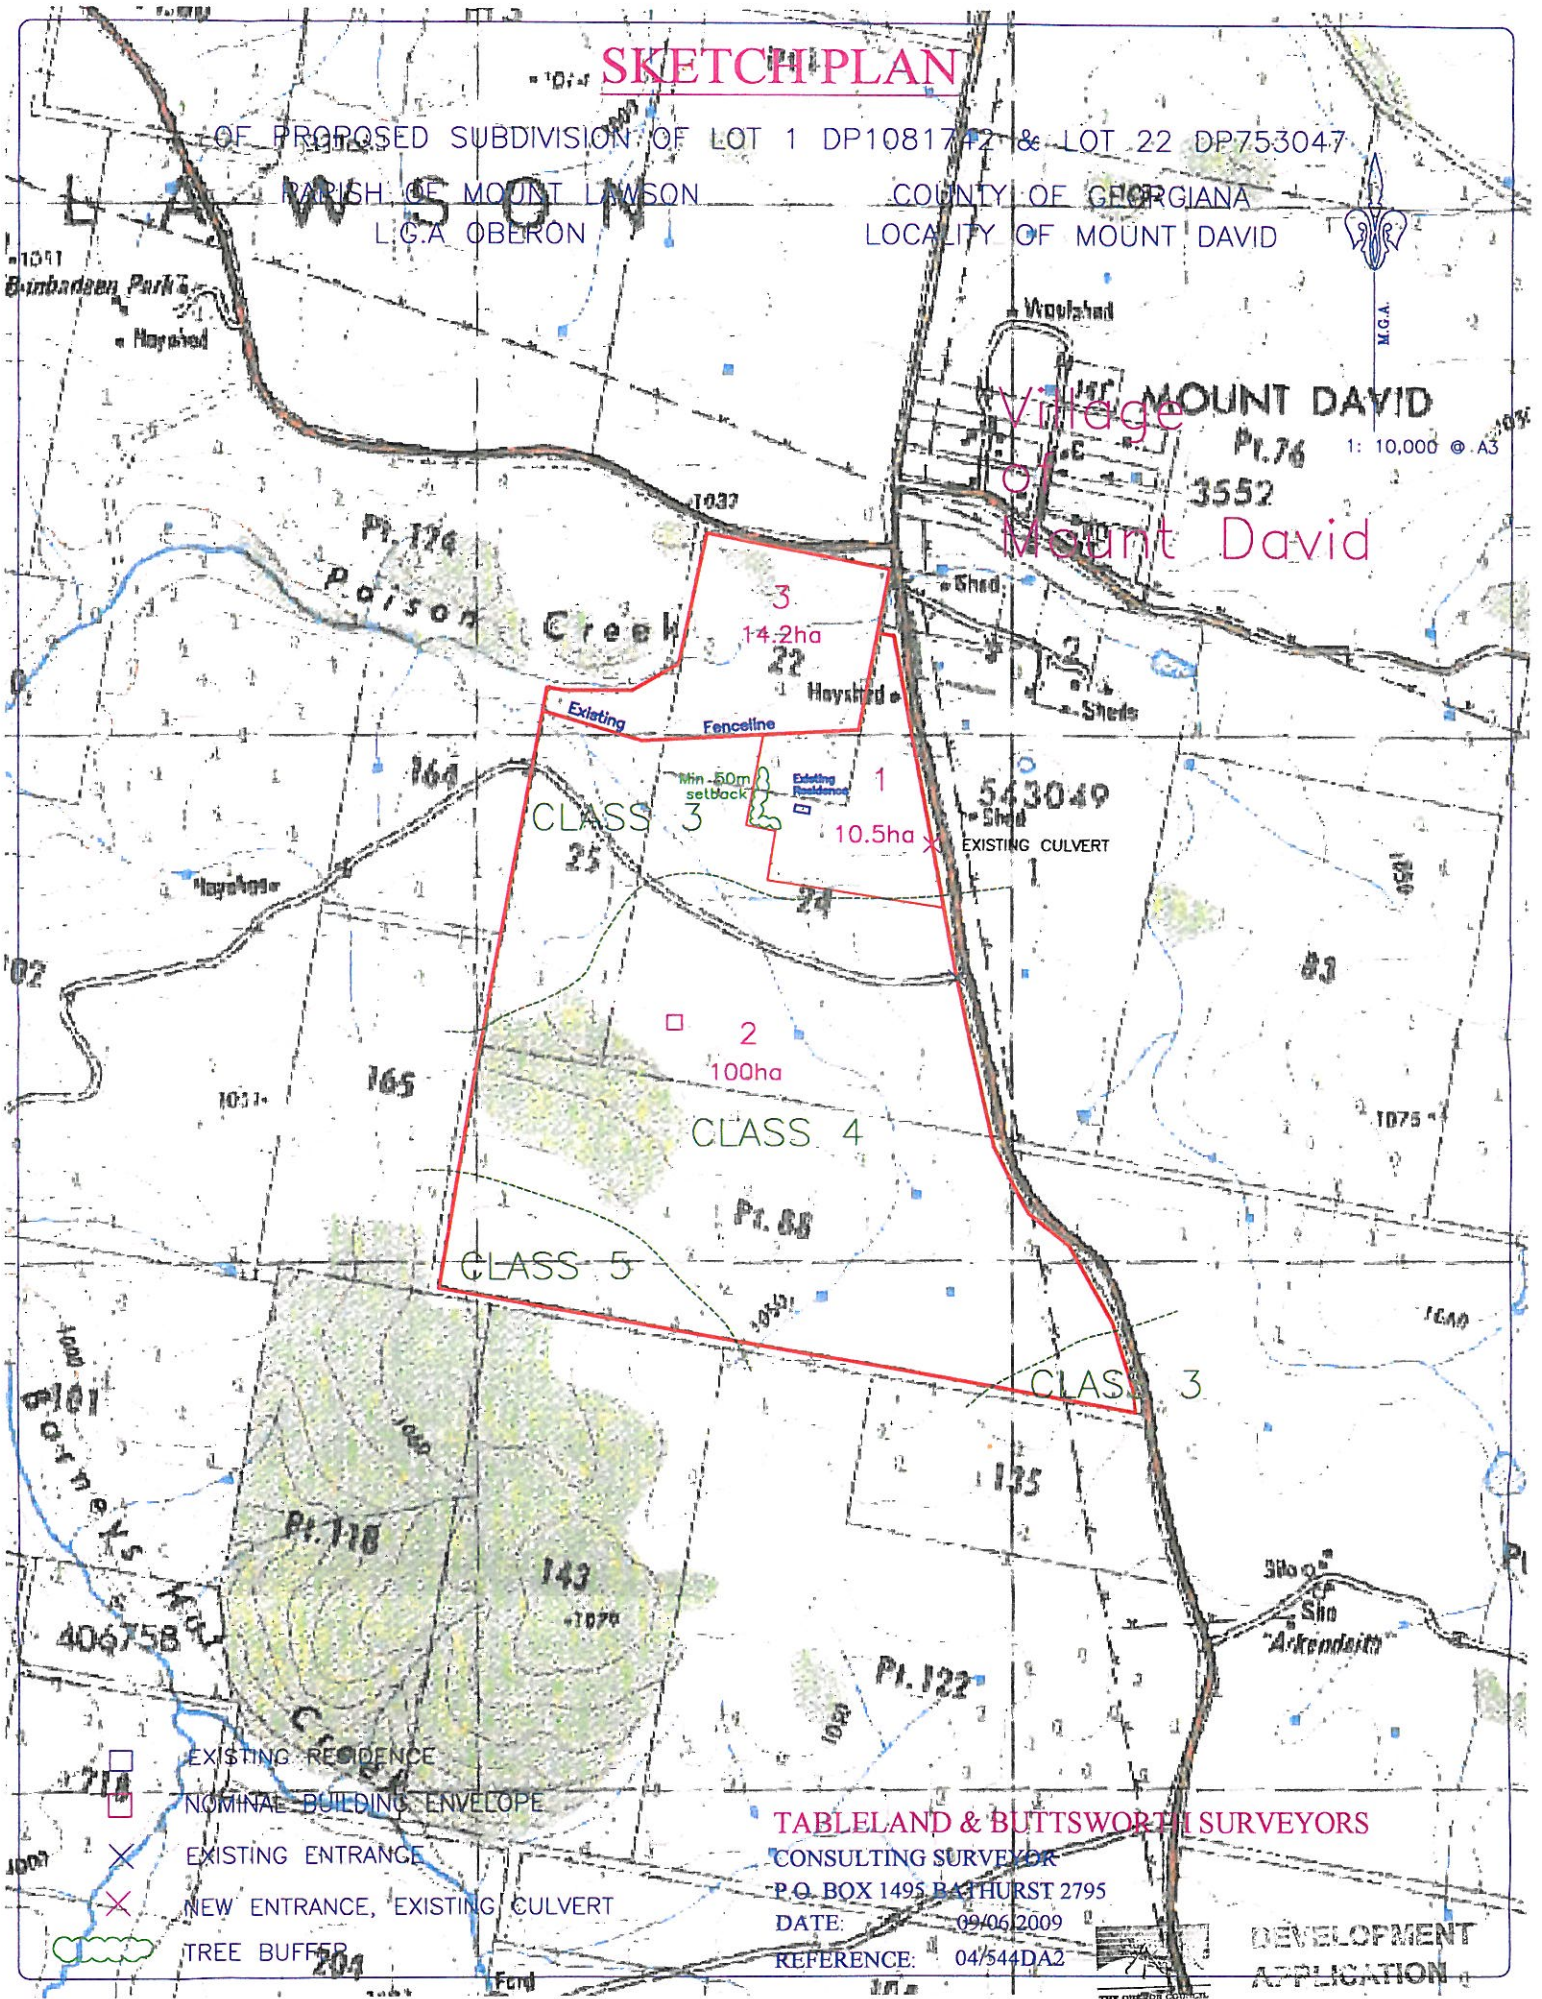

-  EXISTING RESIDENCE
-  NOMINAL BUILDING ENVELOPE
-  EXISTING ENTRANCE
-  NEW ENTRANCE, EXISTING CULVERT
-  TREE BUFFER

TABLELAND & BUTTSWORTH SURVEYORS
CONSULTING SURVEYORS
P.O. BOX 1495 BATHURST 2795
DATE: 09/06/2009
REFERENCE: 04/544DA2

DEVELOPMENT APPLICATION

This Plan, Detail, Specification, and/or Documentation
is part of APPROVAL NO: 10-2008-250-2
DATE DETERMINED: 9/10/09
Signed: *ML*