


SKETCH PLAN

SHOWING PROPOSED SUBDIVISION OF LOTS 1 & 2 IN DP 11697, LOT 3 IN DP 237137,
 LOT 1 IN DP 325130, LOTS 97, 98 & 168 IN DP 757068 AND RIGHT OF CARRIAGEWAY OVER LOT 2 IN DP 1043023

PARISH OF OBERON L.G.A. OBERON COUNTY OF WESTMORELAND LOCALITY OF OBERON

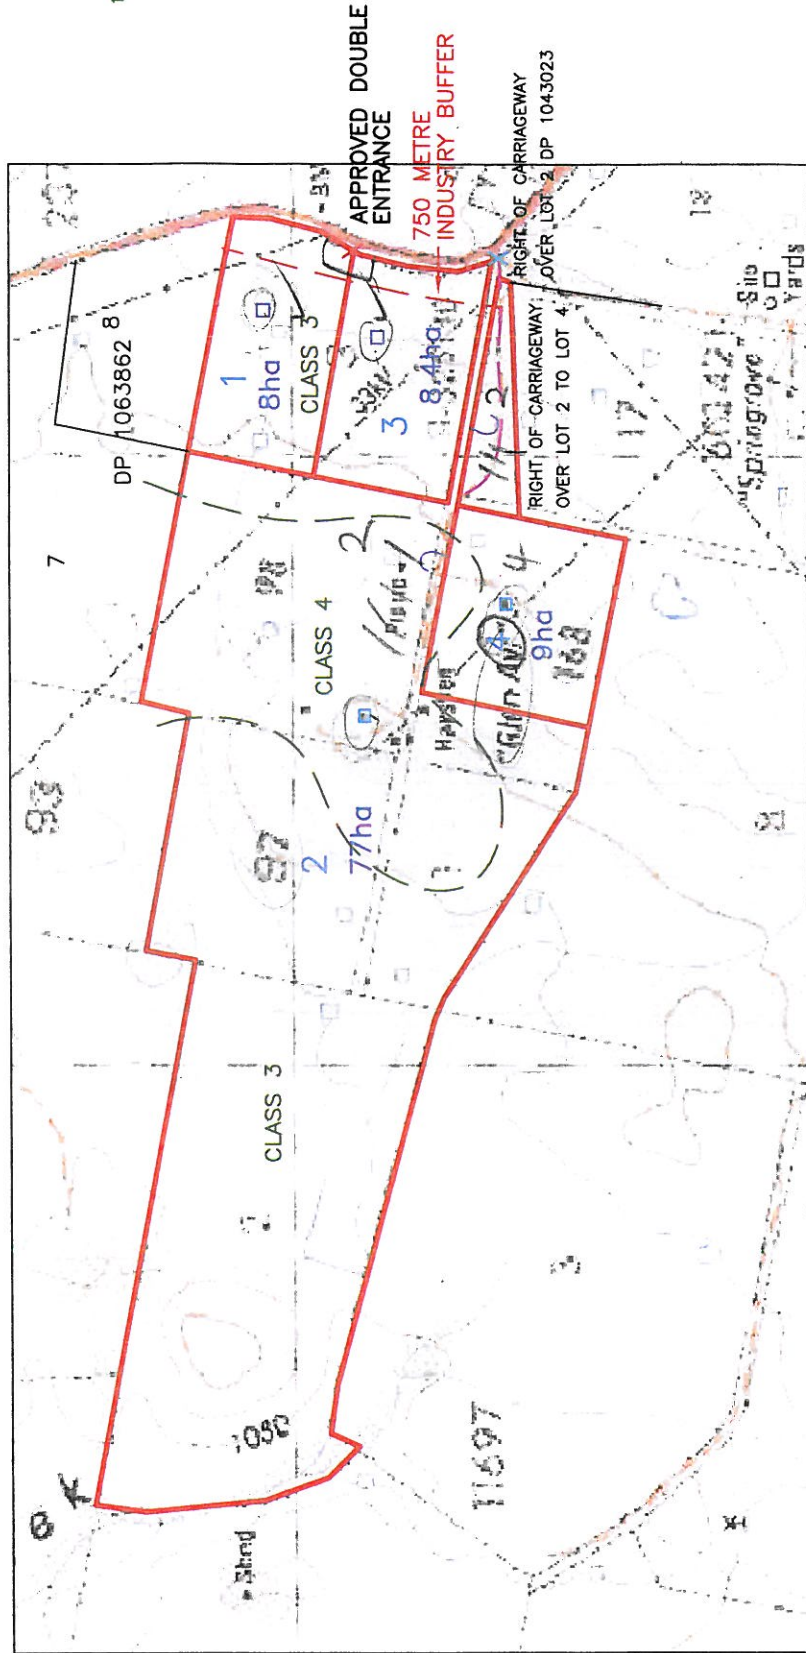

DEVELOPMENT APPLICATION

This Plan, Detail, Specification, and/or Documentation is part of APPROVAL NO: 163/06

DATE DETERMINED: 11/7/06

Prepared by: Vm Skinner

- X NEW ENTRANCE
- X EXISTING ENTRANCE
- EXISTING DWELLING
- NOMINAL BUILDING SITE 25m SQUARE



TABLELAND SURVEYORS PTY. LTD.
 CONSULTING SURVEYOR
 P.O. BOX 1495 BATHURST 2795

DATE: 25.01.2006

REFERENCE: 06/115